


DRAFT  
NOT FOR  
CONSTRUCTION

MO SEAL # A-2017040537

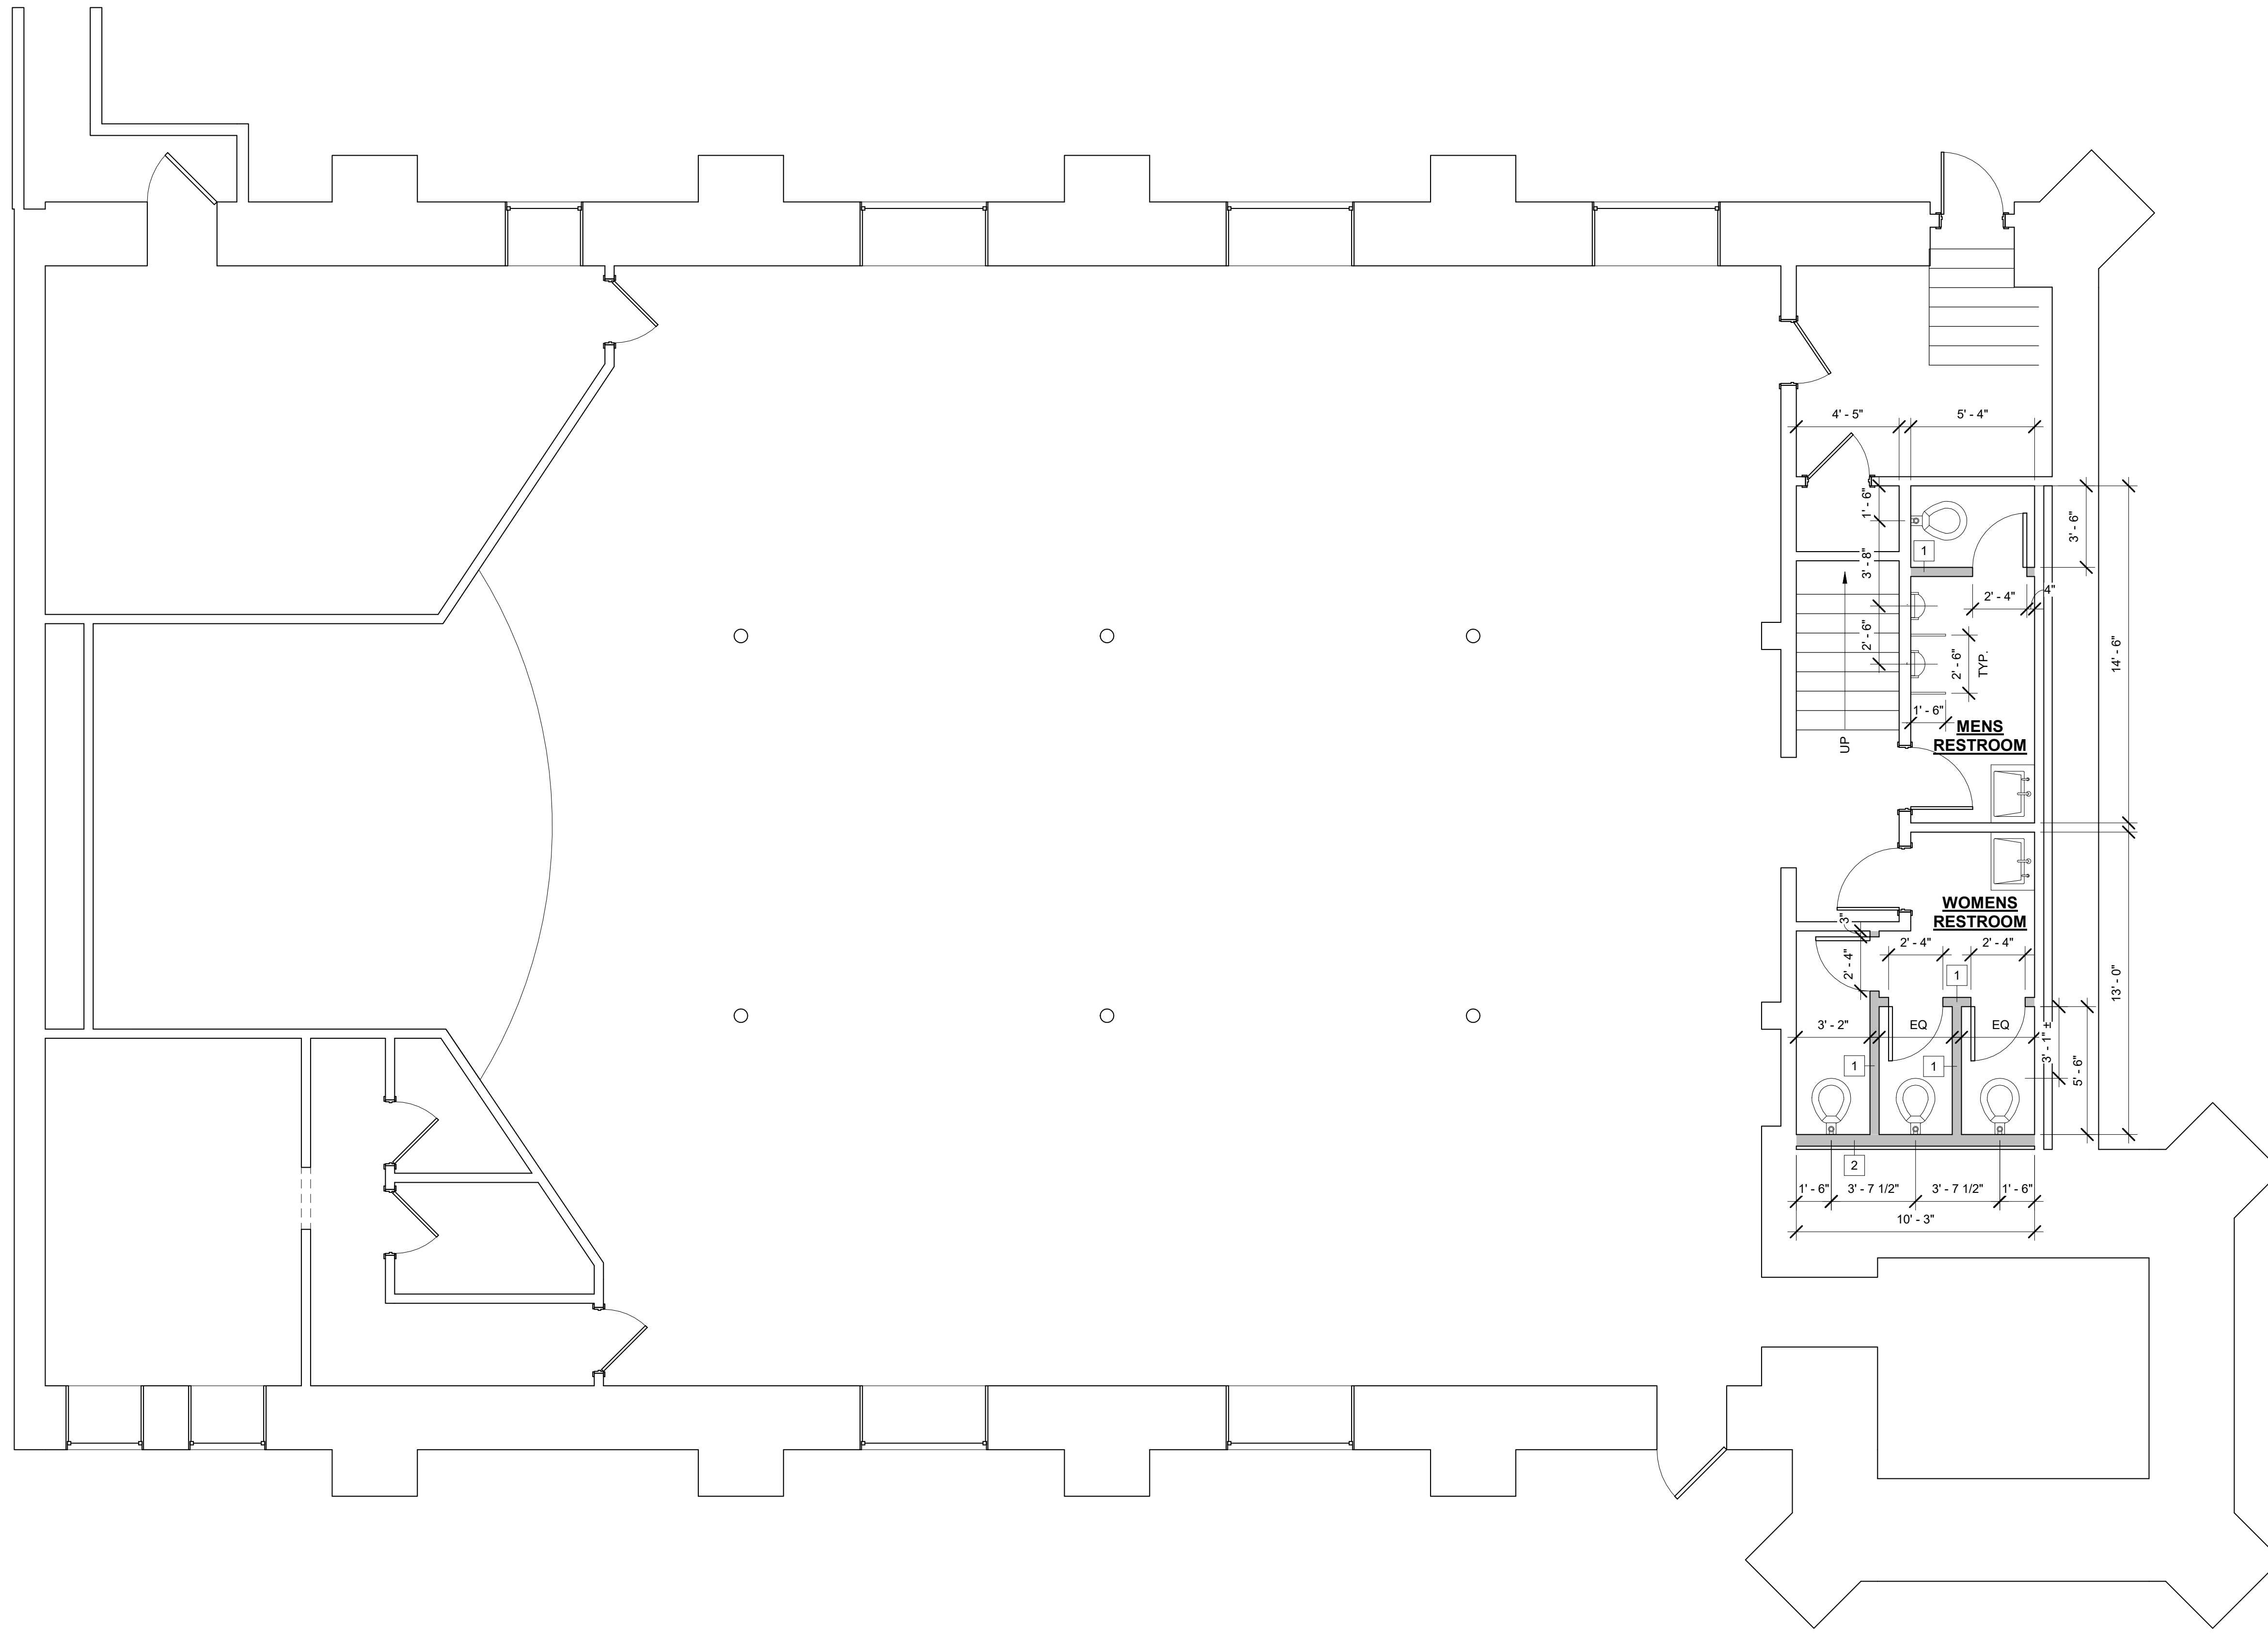

① BASEMENT FLOOR PLAN  
1/4" = 1'-0"

Renovations to:  
**TREFFPUNKT**  
3453 S Jefferson Ave  
St. Louis, MO 63118

REV.	DATE	DESCRIPTION
	12/7/17	PROPOSED

**A1.0**  
Overall Basement Plan

3/29/2018 1:30:22 PM