


DRAFT
NOT FOR
CONSTRUCTION

MO SEAL # A-2017040537

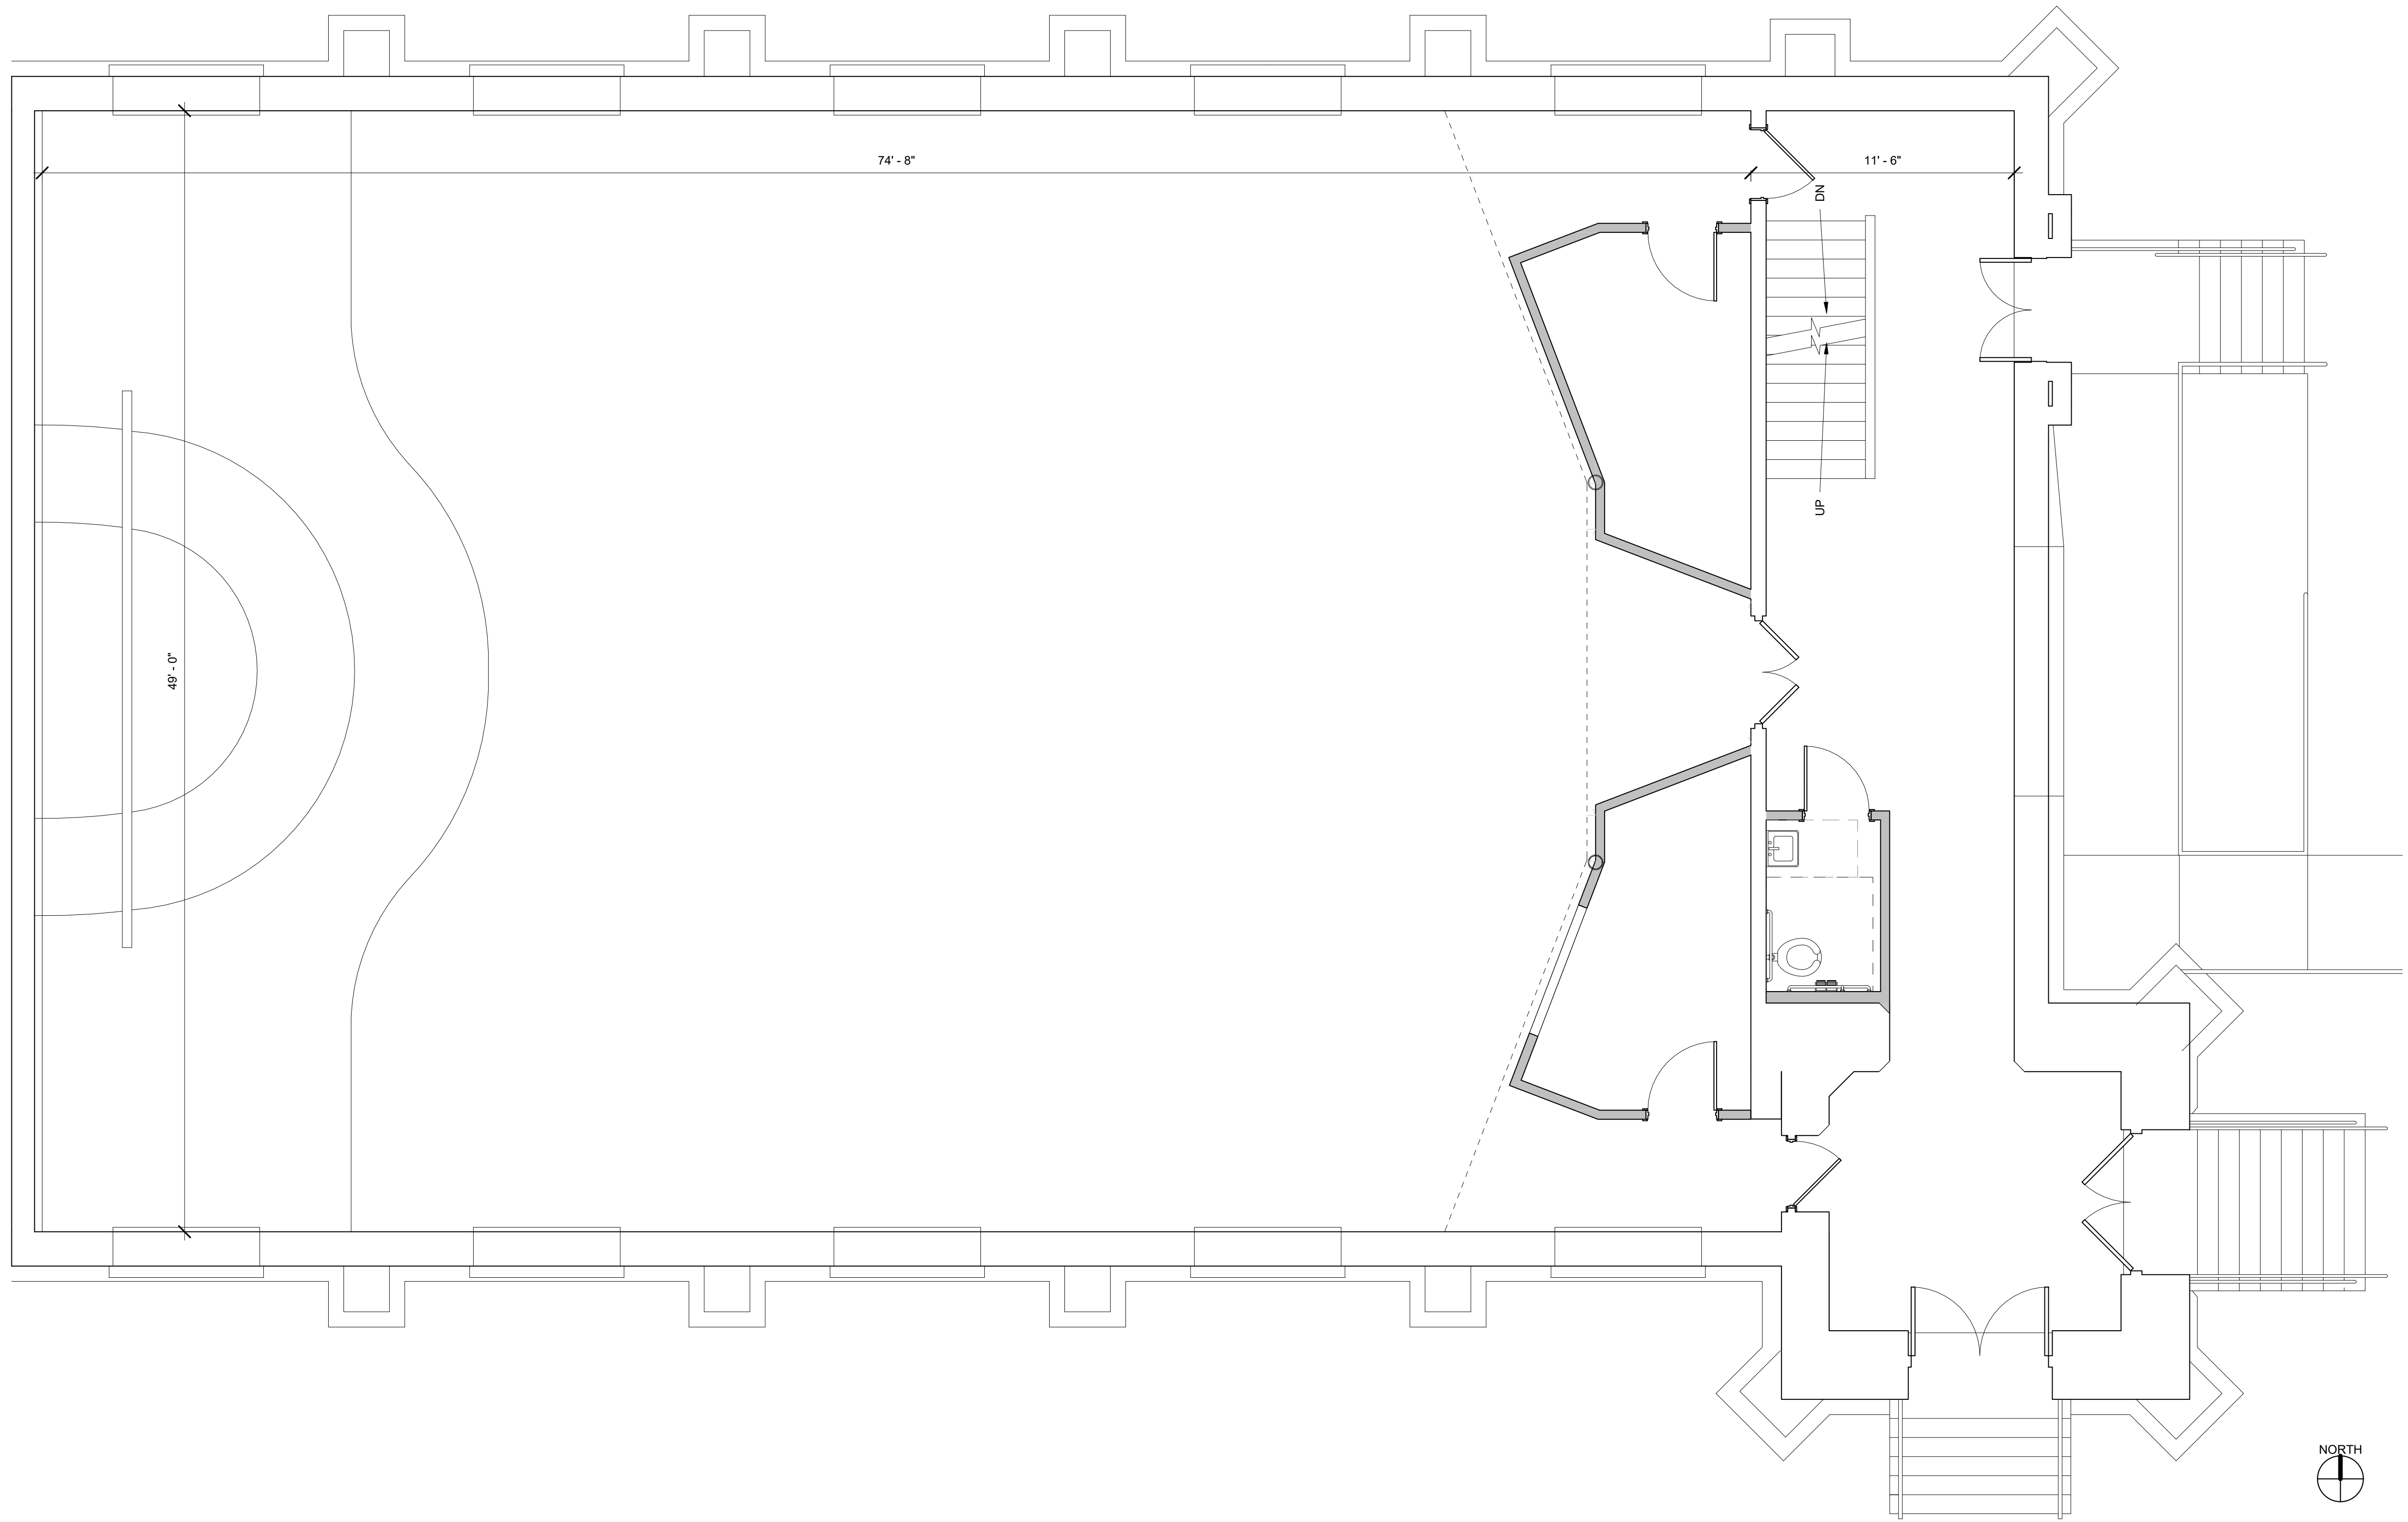

① FIRST FLOOR PLAN
1/4" = 1'-0"

Renovations to:
TREFFPUNKT
3453 S Jefferson Ave
St. Louis, MO 63118

REV.	DATE	DESCRIPTION
	12/7/17	PROPOSED

A2.0
Overall First Floor Plan

3/29/2018 1:30:23 PM